



**CARDINAL HOMES®**

HO. NUMBER

-

FP. NUMBER

-

PRINT NO.

-

DATE

-

DRAWN BY:

-

SCALE:

3/16" = 1'-0"

REVISIONS

-

-

BY BUILDER  
NOTE:  
PORCHES, DECKS AND/OR GARAGE TO  
BE THE DECISION OF THE BUILDER OR  
OWNER PER LOCAL CODES & REQUIREMENTS.  
BY BUILDER

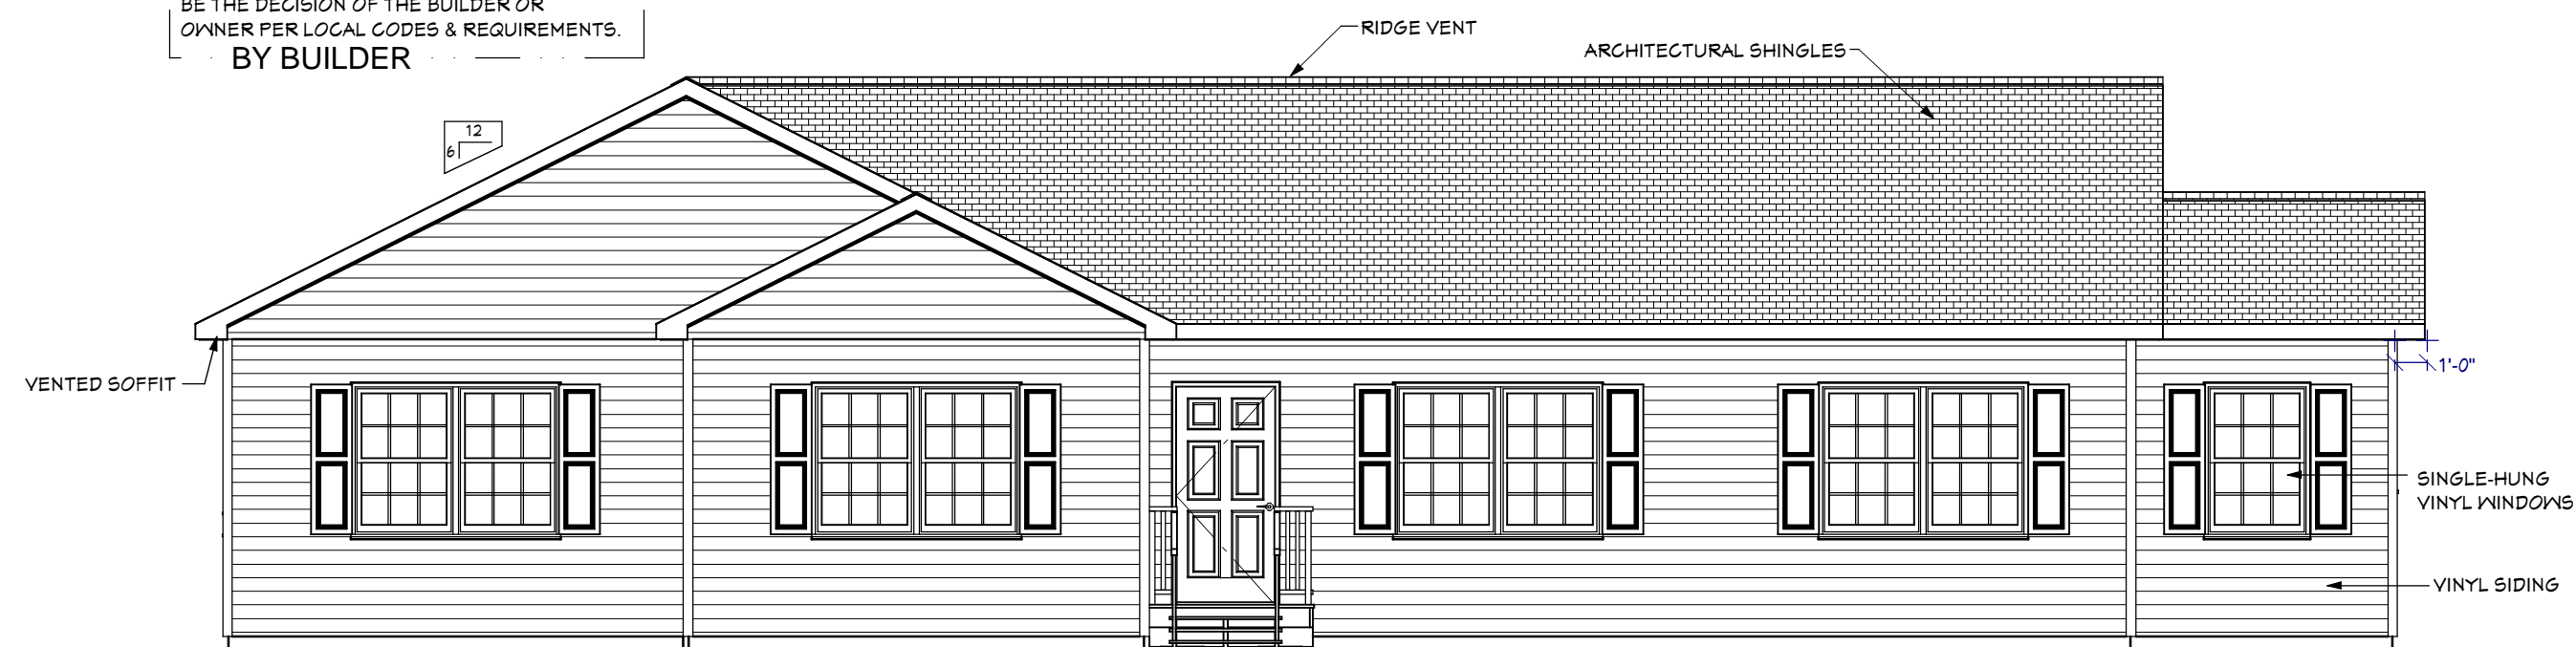

FRONT ELEVATION

NOTE:  
THESE RENDERINGS ARE AN ARTIST'S DEPICTION ONLY, MAY NOT REFLECT THE ACTUAL FINAL PRODUCT. PLAN UPDATES MAY NOT BE REFLECTED IN  
RENDERINGS. REFER TO THE CONSTRUCTION DOCUMENTS FOR ADDITIONAL INFORMATION. RENDERINGS SHALL NOT BE USED FOR CONSTRUCTION.




**HAVERTON**  
**2,097 SQ. FT. FIRST FLOOR**  
**BUILDER**  
**CUSTOMER -**

ELEVATION


© 2014 Cardinal Homes Inc.

SHEET:

1.0 OF 6

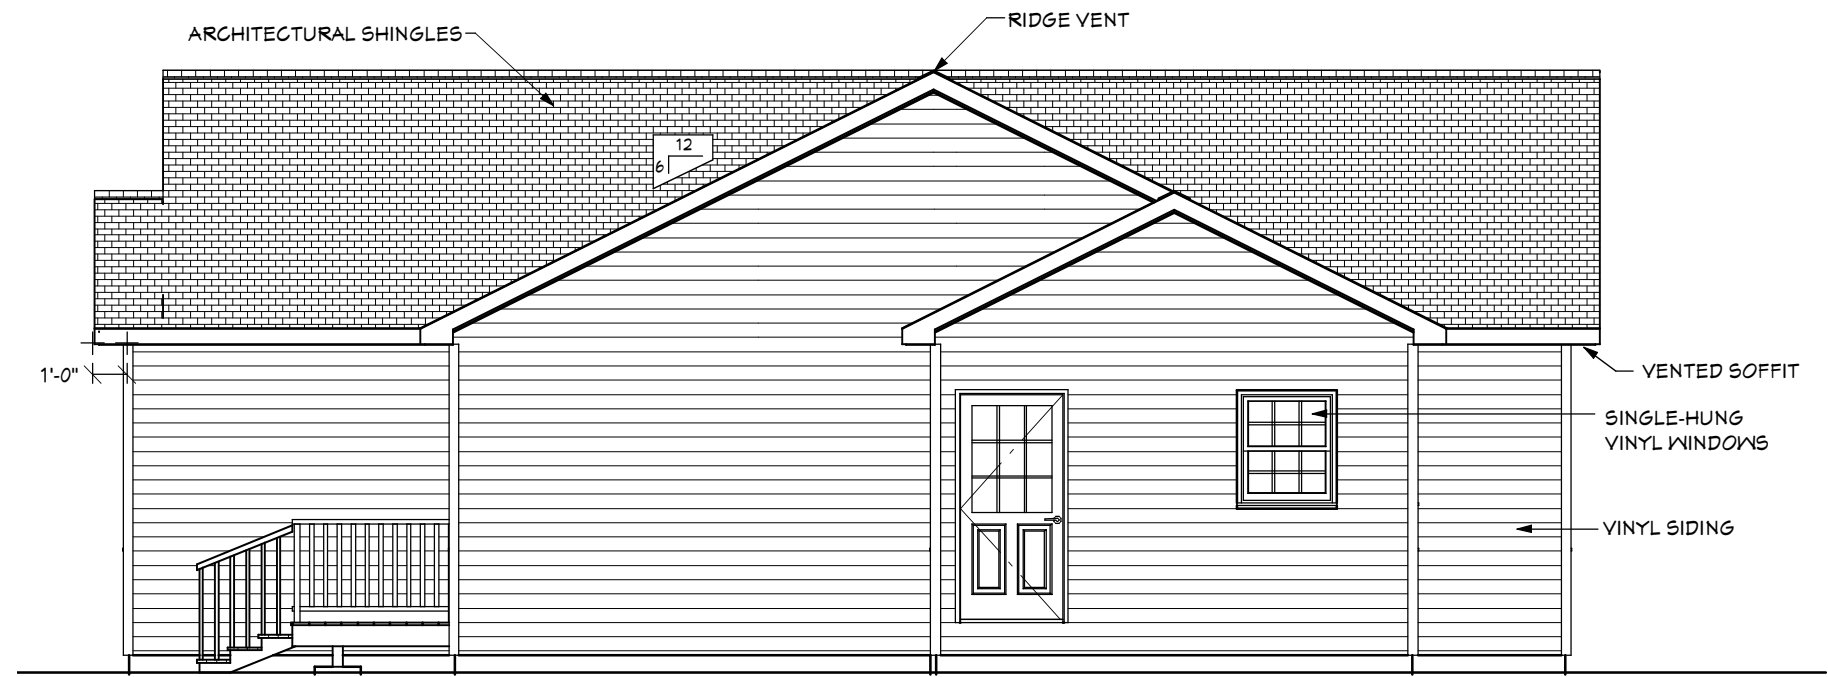

RIGHT ELEVATION

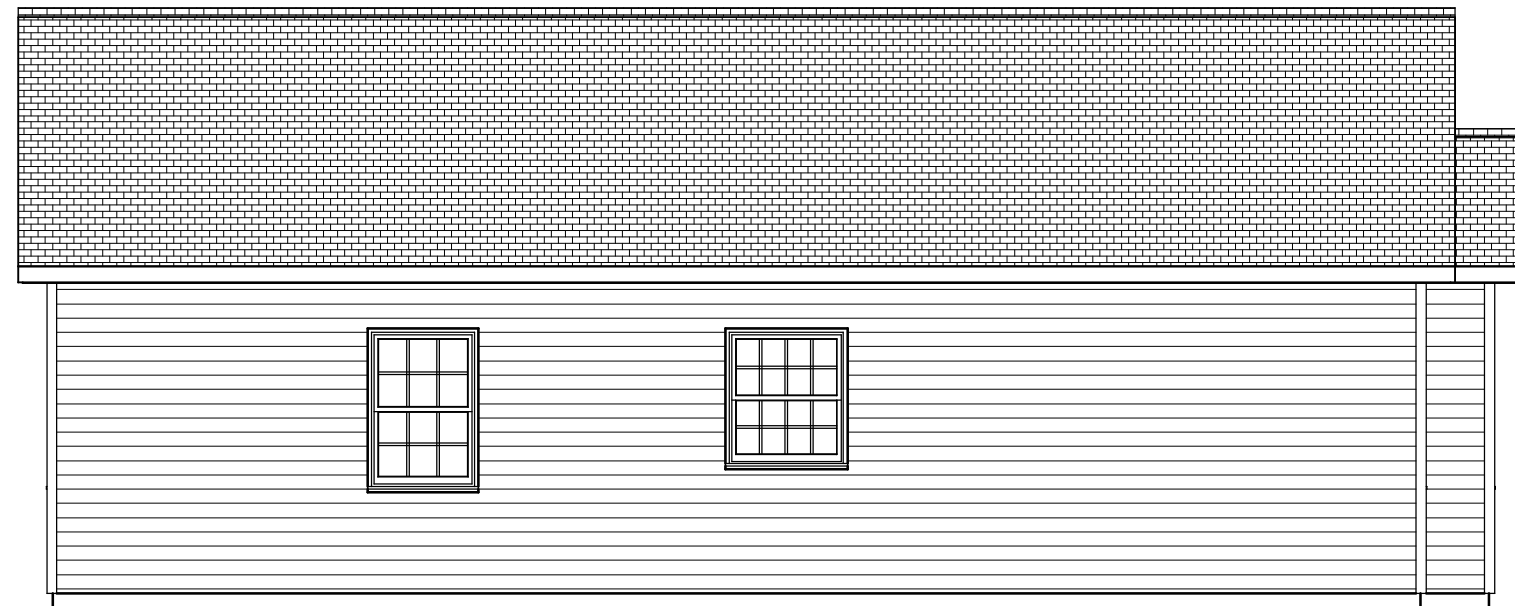

LEFT ELEVATION

BY BUILDER  
 NOTE:  
 PORCHES, DECKS AND/OR GARAGE TO  
 BE THE DECISION OF THE BUILDER OR  
 OWNER PER LOCAL CODES & REQUIREMENTS.  
 BY BUILDER



**CARDINAL  
 HOMES®**

HO. NUMBER

-

FP. NUMBER

-

PRINT NO.

-

DATE

-

DRAWN BY:

-

SCALE:

3/16" = 1'-0"

REVISIONS

-

-

-

ELEVATION

© 2014 Cardinal Homes Inc.

SHEET:

1.1 OF 6

**HAVERTON**  
**2,097 SQ. FT. FIRST FLOOR**  
**BUILDER**  
**CUSTOMER -**



**CARDINAL HOMES®**

HO. NUMBER

-

FP. NUMBER

-

PRINT NO.

-

DATE

-

DRAWN BY:

-

SCALE:

3/16" = 1'-0"


REVISIONS

-

-

-

BY BUILDER  
NOTE:  
PORCHES, DECKS AND/OR GARAGE TO  
BE THE DECISION OF THE BUILDER OR  
OWNER PER LOCAL CODES & REQUIREMENTS.  
BY BUILDER

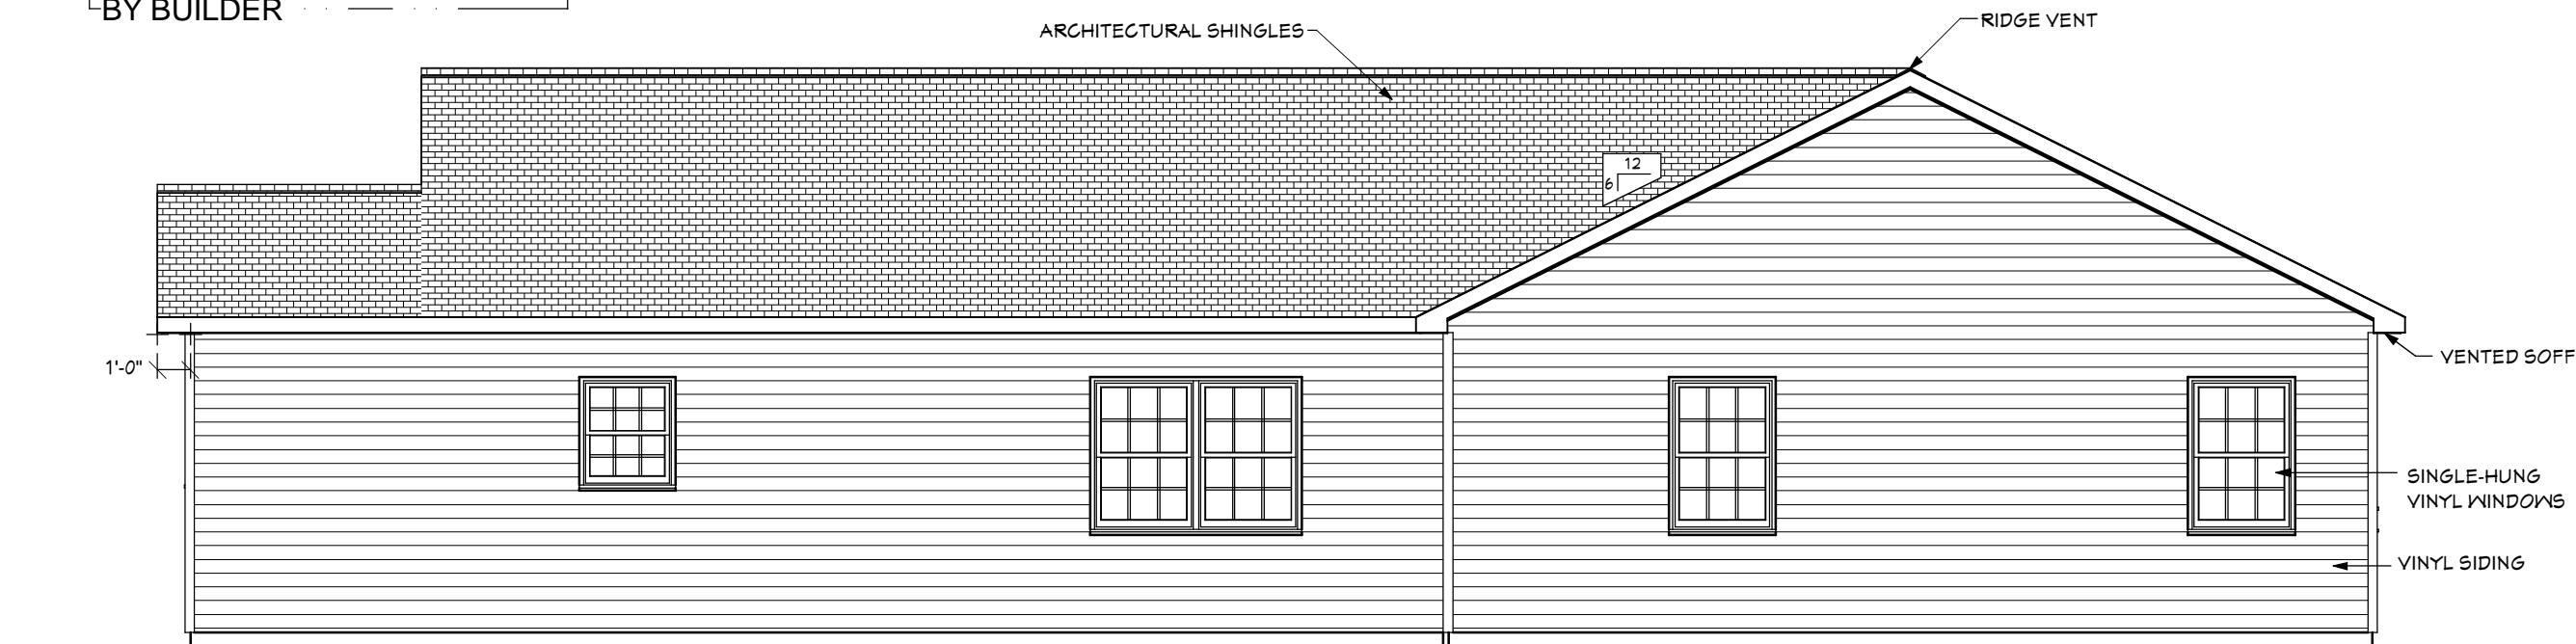

REAR ELEVATION


ELEVATION

© 2014 Cardinal Homes Inc.

**HAVERTON**  
2,097 SQ. FT. FIRST FLOOR  
**BUILDER**  
**CUSTOMER -**

SHEET:

1.2 OF 6

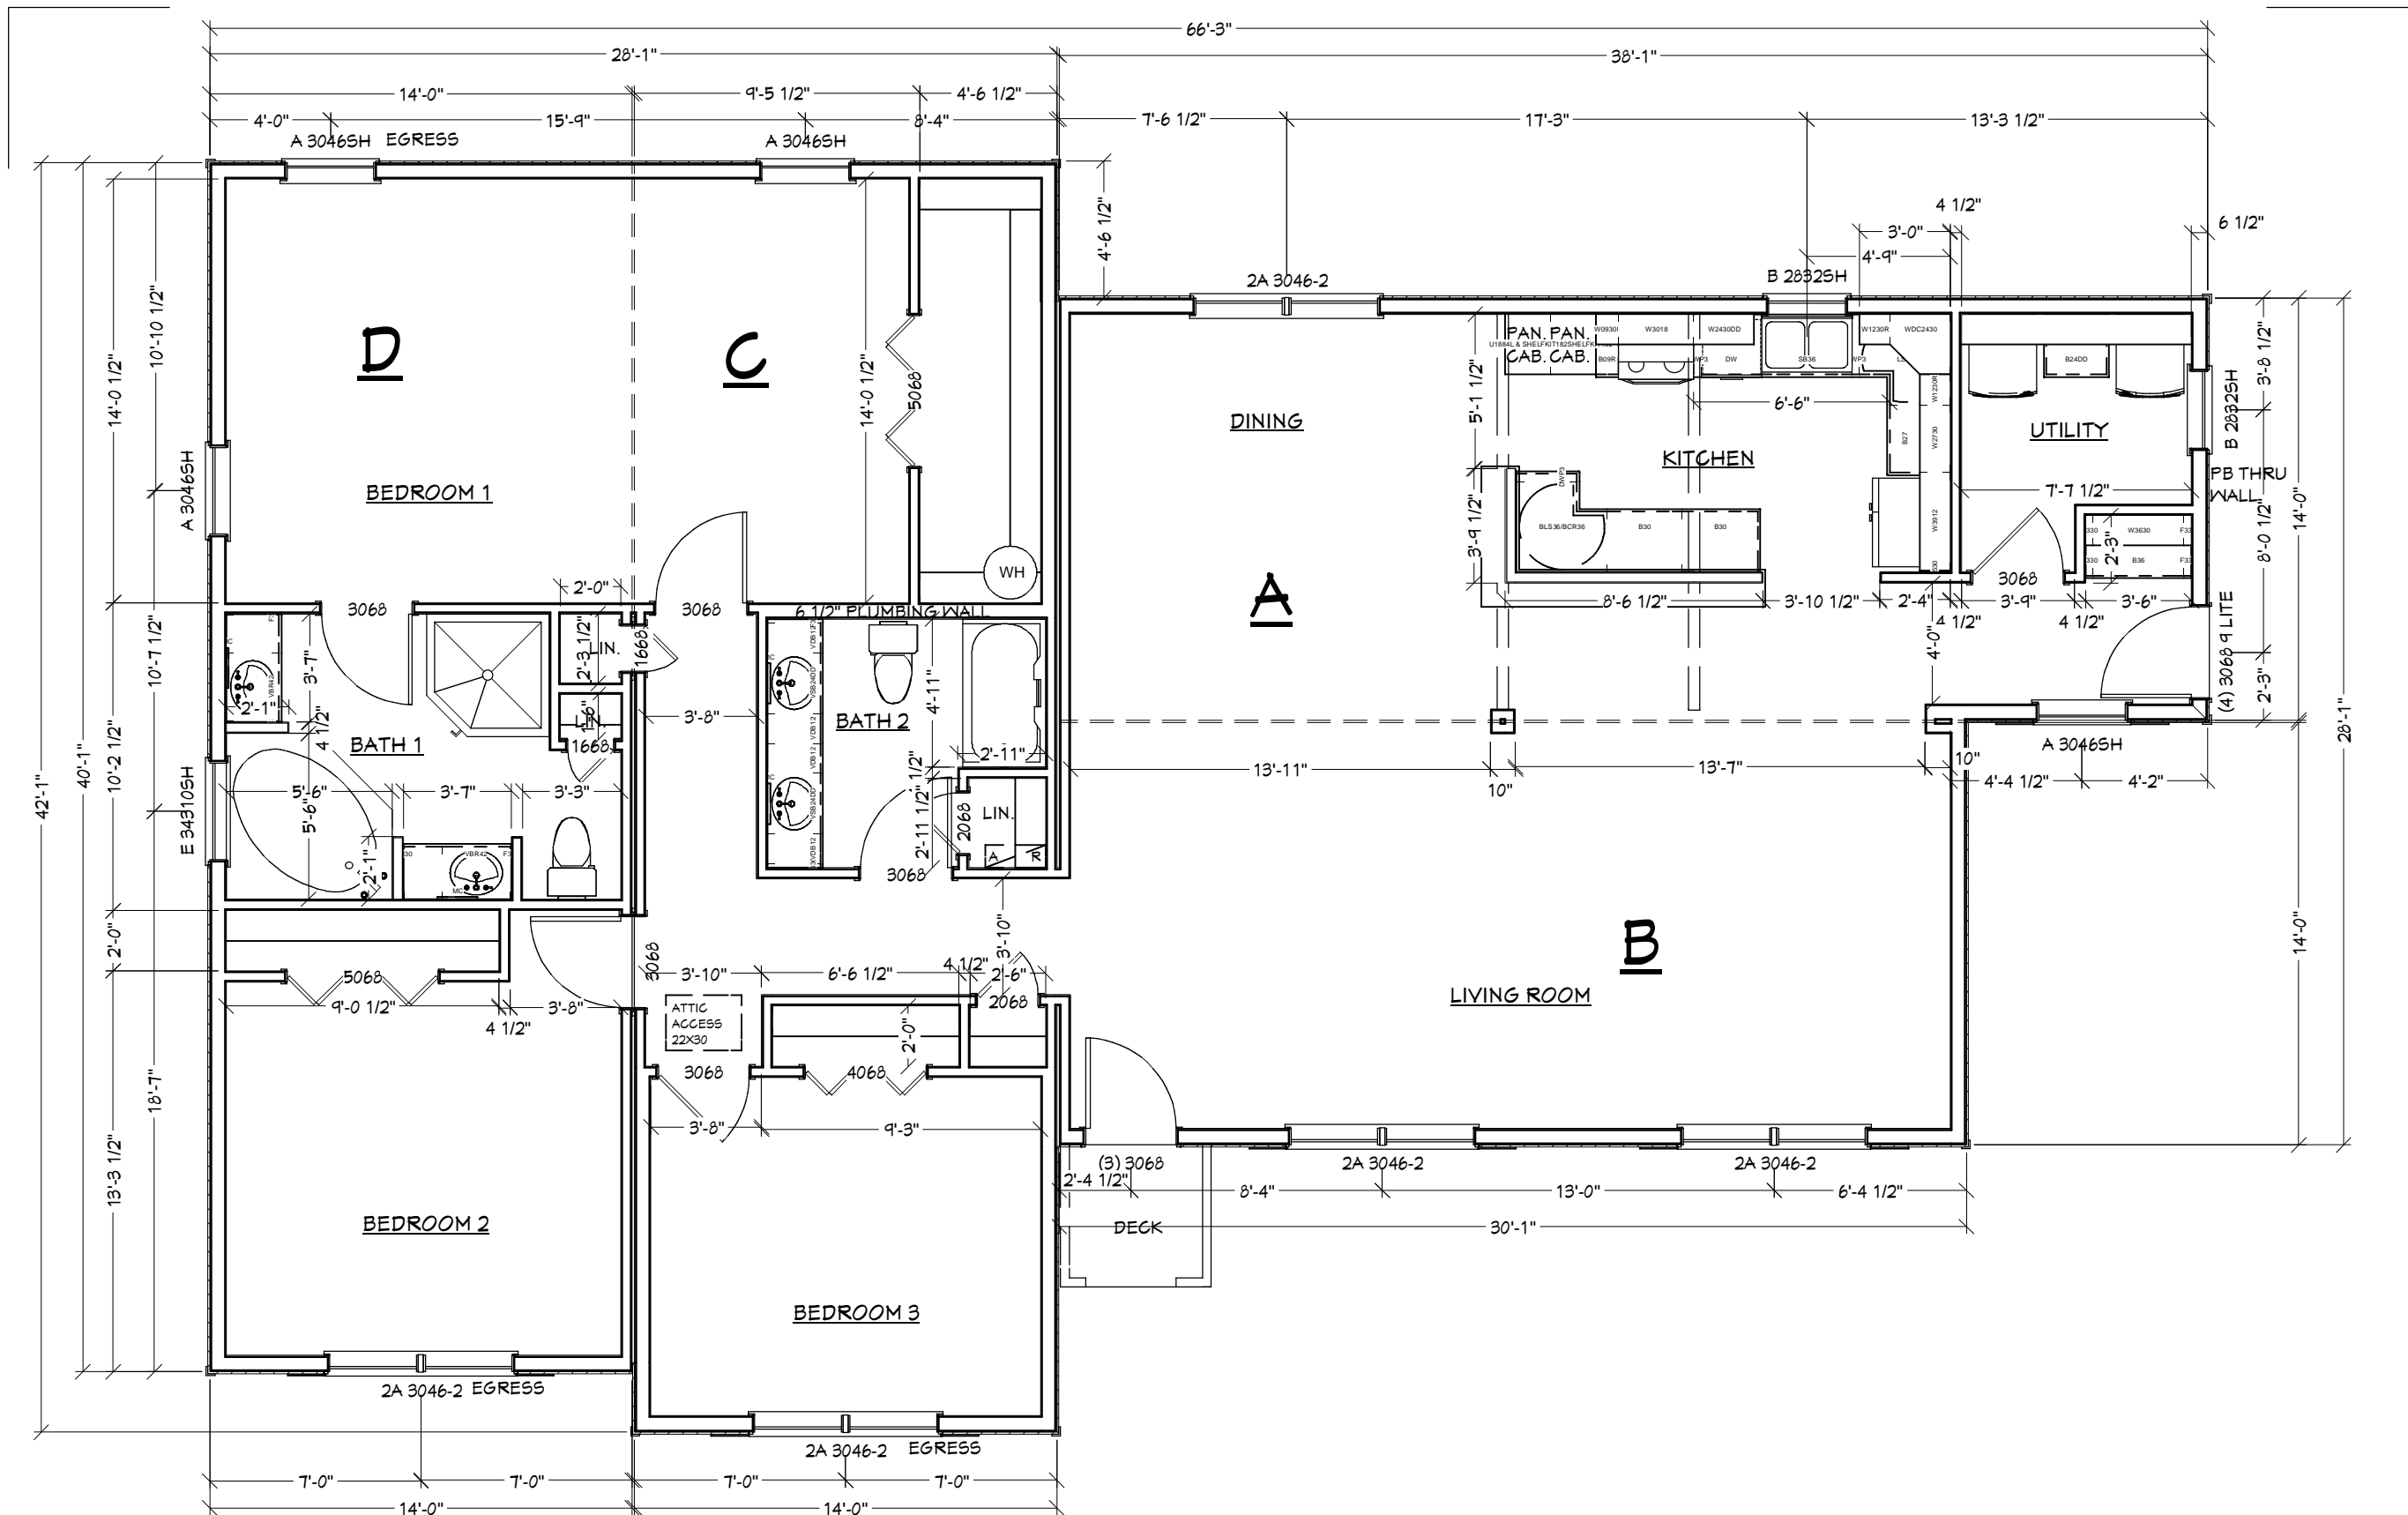

**CARDINAL HOMES**®

HO. NUMBER

FP. NUMBER

PRINT NO.

DATE

DRAWN BY:

SCALE:

3/16" = 1'-0"

REVISIONS

NO.	DESCRIPTION

**FLOOR PLAN**

© 2014 Cardinal Homes Inc.

**HAVERTON**  
**2,097 SQ. FT. FIRST FLOOR**  
**BUILDER**  
**CUSTOMER -**

SHEET:

2.0 OF 6



**CARDINAL  
HOMES®**

HO. NUMBER

-

FP. NUMBER

-

PRINT NO.

-

DATE

-

DRAWN BY:

-

SCALE:

3/16" = 1'-0"

REVISIONS

-

**FLOOR PLAN**

© 2014 Cardinal Homes Inc.

SHEET:

2.1 OF 6

**DOOR SCHEDULE**

LABEL	QTY	FLOOR	SIZE	WIDTH	HEIGHT	R/O	DESCRIPTION	HEADER
3068	3	1	3068 R IN	36 "	80 "	38"X82 1/2"	HINGED-6 PANEL	2X6X41" (2)
3068	2	1	3068 L IN	36 "	80 "	38"X82 1/2"	HINGED-6 PANEL	2X6X41" (2)
3068	1	1	3068 R EX	36 "	80 "	38 1/2"X83"	EXT. HINGED-DOOR P09	2X6X41 1/2" (2)
1668	1	1	1668 L EX	18 "	80 "	20 1/2"X83"	EXT. HINGED-PANEL	2X0X20 1/2" (2)
1668	1	1	1668 L IN	18 "	80 "	20"X82 1/2"	HINGED-PANEL	2X0X20" (2)
4068	1	1	4068 L/R	48 "	80 "	50"X82 1/2"	4 DR. BIFOLD-DOOR P05	2X8X53" (2)
5068	2	1	5068 L/R	60 "	80 "	62"X82 1/2"	4 DR. BIFOLD-DOOR P05	2X8X65" (2)
2068	2	1	2068 L IN	24 "	80 "	26"X82 1/2"	HINGED-6 PANEL	2X6X29" (2)
(3) 3068	1	1	3068 L EX	36 "	80 "	38 1/2"X83"	EXT. HINGED-6 PANEL	2X6X41 1/2" (2)
(4) 3068 9 LITE	1	1	3068 L EX	36 "	80 "	38 1/2"X83"	EXT. HINGED-9 LITE, 2 PANEL	2X6X41 1/2" (2)

**WINDOW SCHEDULE**

LABEL	QTY	FLOOR	SIZE	WIDTH	HEIGHT	R/O	DESCRIPTION	HEADER
A 3046SH	4	1	3046SH	36 "	54 "	38 1/2"X57 3/4"	SINGLE HUNG	2X6X41 1/2" (2)
B 2832SH	2	1	2832SH	32 "	38 "	34 1/2"X41 3/4"	SINGLE HUNG	2X6X37 1/2" (2)
2A 3046-2	5	1	6246	74 "	54 "	77"X57 3/4"	MULLED UNIT	2X10X80" (2)
E 34310SH	1	1	34310SH	40 "	46 "	42 1/2"X49 3/4"	SINGLE HUNG	2X6X45 1/2" (2)

**HAVERTON**  
**2,097 SQ. FT. FIRST FLOOR**  
**BUILDER**  
**CUSTOMER -**