


MEADOWBROOK SPECIAL - 2 MODULES  
 1346 SQ. FT. - 1ST FLOOR  
 861 SQ. FT. - ATTIC  
 LUD HUDGINS, INC.  
 CUSTOMER - DYKES

Mark	Num Of	Size	DESCRIPTION	Frame Lintel
B	2	2'-10 1/2" x 3'-5 3/4"	32" x 38" Single Hung With Grills	(2) 2" x 6" w/ 1/2" Spacer
C	5	3'-2 1/2" x 5'-9 3/4"	36" x 66" Single Hung Cottage With Grills	(2) 2" x 6" w/ 1/2" Spacer
E	1	3'-6 1/2" x 4'-1 3/4"	40" x 46" Single Hung With Grills	(2) 2" x 6" w/ 1/2" Spacer
P	1	2'-10 1/2" x 4'-9 3/4"	32" x 54" Single Hung With Grills	(2) 2" x 6" w/ 1/2" Spacer

Mark	Num Of	Size	DESCRIPTION	Frame Lintel
24	2	2'-2" x 6'-10 1/2"	2'-0" Int. 6 Panel	2" x 4" Flat
30	2	2'-9" x 6'-10 1/2"	2'-6" Int. (Marriage Wall) 6 Panel	(2) 2" x 6" w/ 1/2" Spacer
3	1	3'-2 1/2" x 6'-10 1/2"	3'-0" Ext. 6 Panel w/(2)1/2" Sidelights	(2) 2" x 10" w/ 1/2" Spacer
4	1	3'-2 1/2" x 6'-10 1/2"	3'-0" Ext. Half Lite	(2) 2" x 6" w/ 1/2" Spacer
36	1	3'-2" x 6'-10 1/2"	3'-0" Int. 6 Panel	2" x 4" Flat
30	4	2'-8" x 6'-10 1/2"	2'-6" Int. 6 Panel	2" x 4" Flat
18	1	1'-8" x 6'-10 1/2"	1'-6" Int. 6 Panel	2" x 4" Flat
9	1	6'-3" x 6'-10 1/2"	6'-0" Sliding Glass Door	(2) 2" x 10" w/ 1/2" Spacer

Cardinal Homes, Inc.  
 of Wylliesburg, Virginia  
 CardinalHomes.com

REVISIONS				Drawn By:	Print No.:	FP. NO.
1	2-15-04 KB	4	3-24-09 JH	E. C. TRAMMELL	29-101	
2	1-15-09 JH	5		Scale:	Sheet:	S. O. #
3	2-17-09 DA	6		Date:	2 OF 6	3157
ALL RIGHTS RESERVED ©2001				10 Jan. 2005	Sheet No.:	2

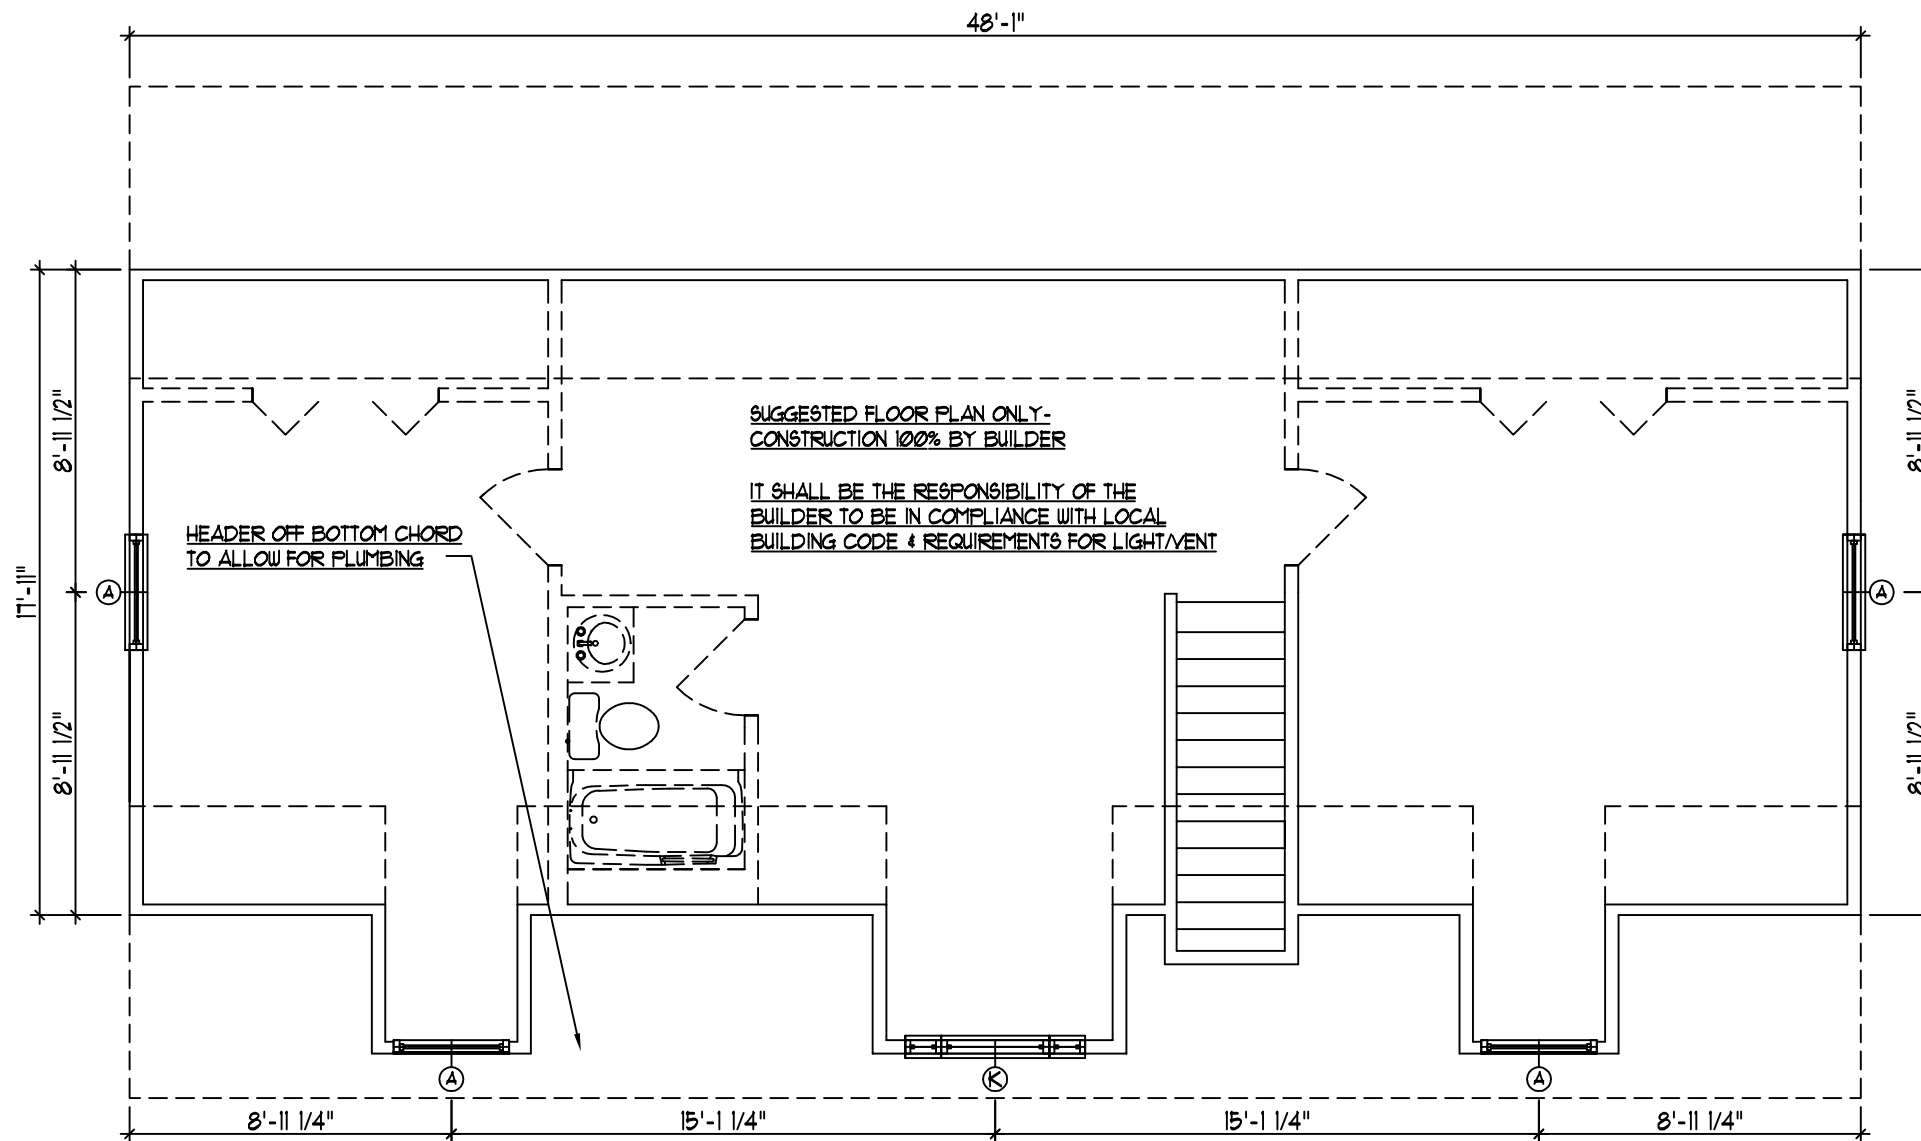

MEADOWBROOK FINISHED SPECIAL  
 1346 SQ. FT. - 1ST FLOOR  
 857 SQ FT - 2ND FLOOR  
 LUD HUDGINS, INC.  
 CUSTOMER - DYKES

Mark	Num Of	Size	DESCRIPTION	Frame Lintel
A	4	3'-2 1/2" x 4'-8 1/2"	36" x 54" Single Hung	(2) 2" x 6" w/ 1/2" Spacer
K	1	Verify RO	36" x 54" Operable w/ Half Round & Flankers	(2) 2" x 6" w/ 1/2" Spacer



REVISIONS				Drawn By:	Print No.:	FP. NO.
1	2-15-04 KB	4		E. C. TRAMMELL	29-101	-
2	1-15-09 JH	5		Scale: 3/16"=1'-0"	Sheet: 2.1 OF 6	S. O. #
3		6		Date: 10 Jan. 2005	Sheet No.:	3157
ALL RIGHTS RESERVED ©2001					2.1	